
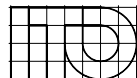


# **PROYECTO DE LA ESTACIÓN DE METRO FIRA2**

FIRA DE BARCELONA / RECINTO GRAN VIA

TOYO ITO ARQUITECTOS ASOCIADOS EN ESPAÑA

Octubre de 2011

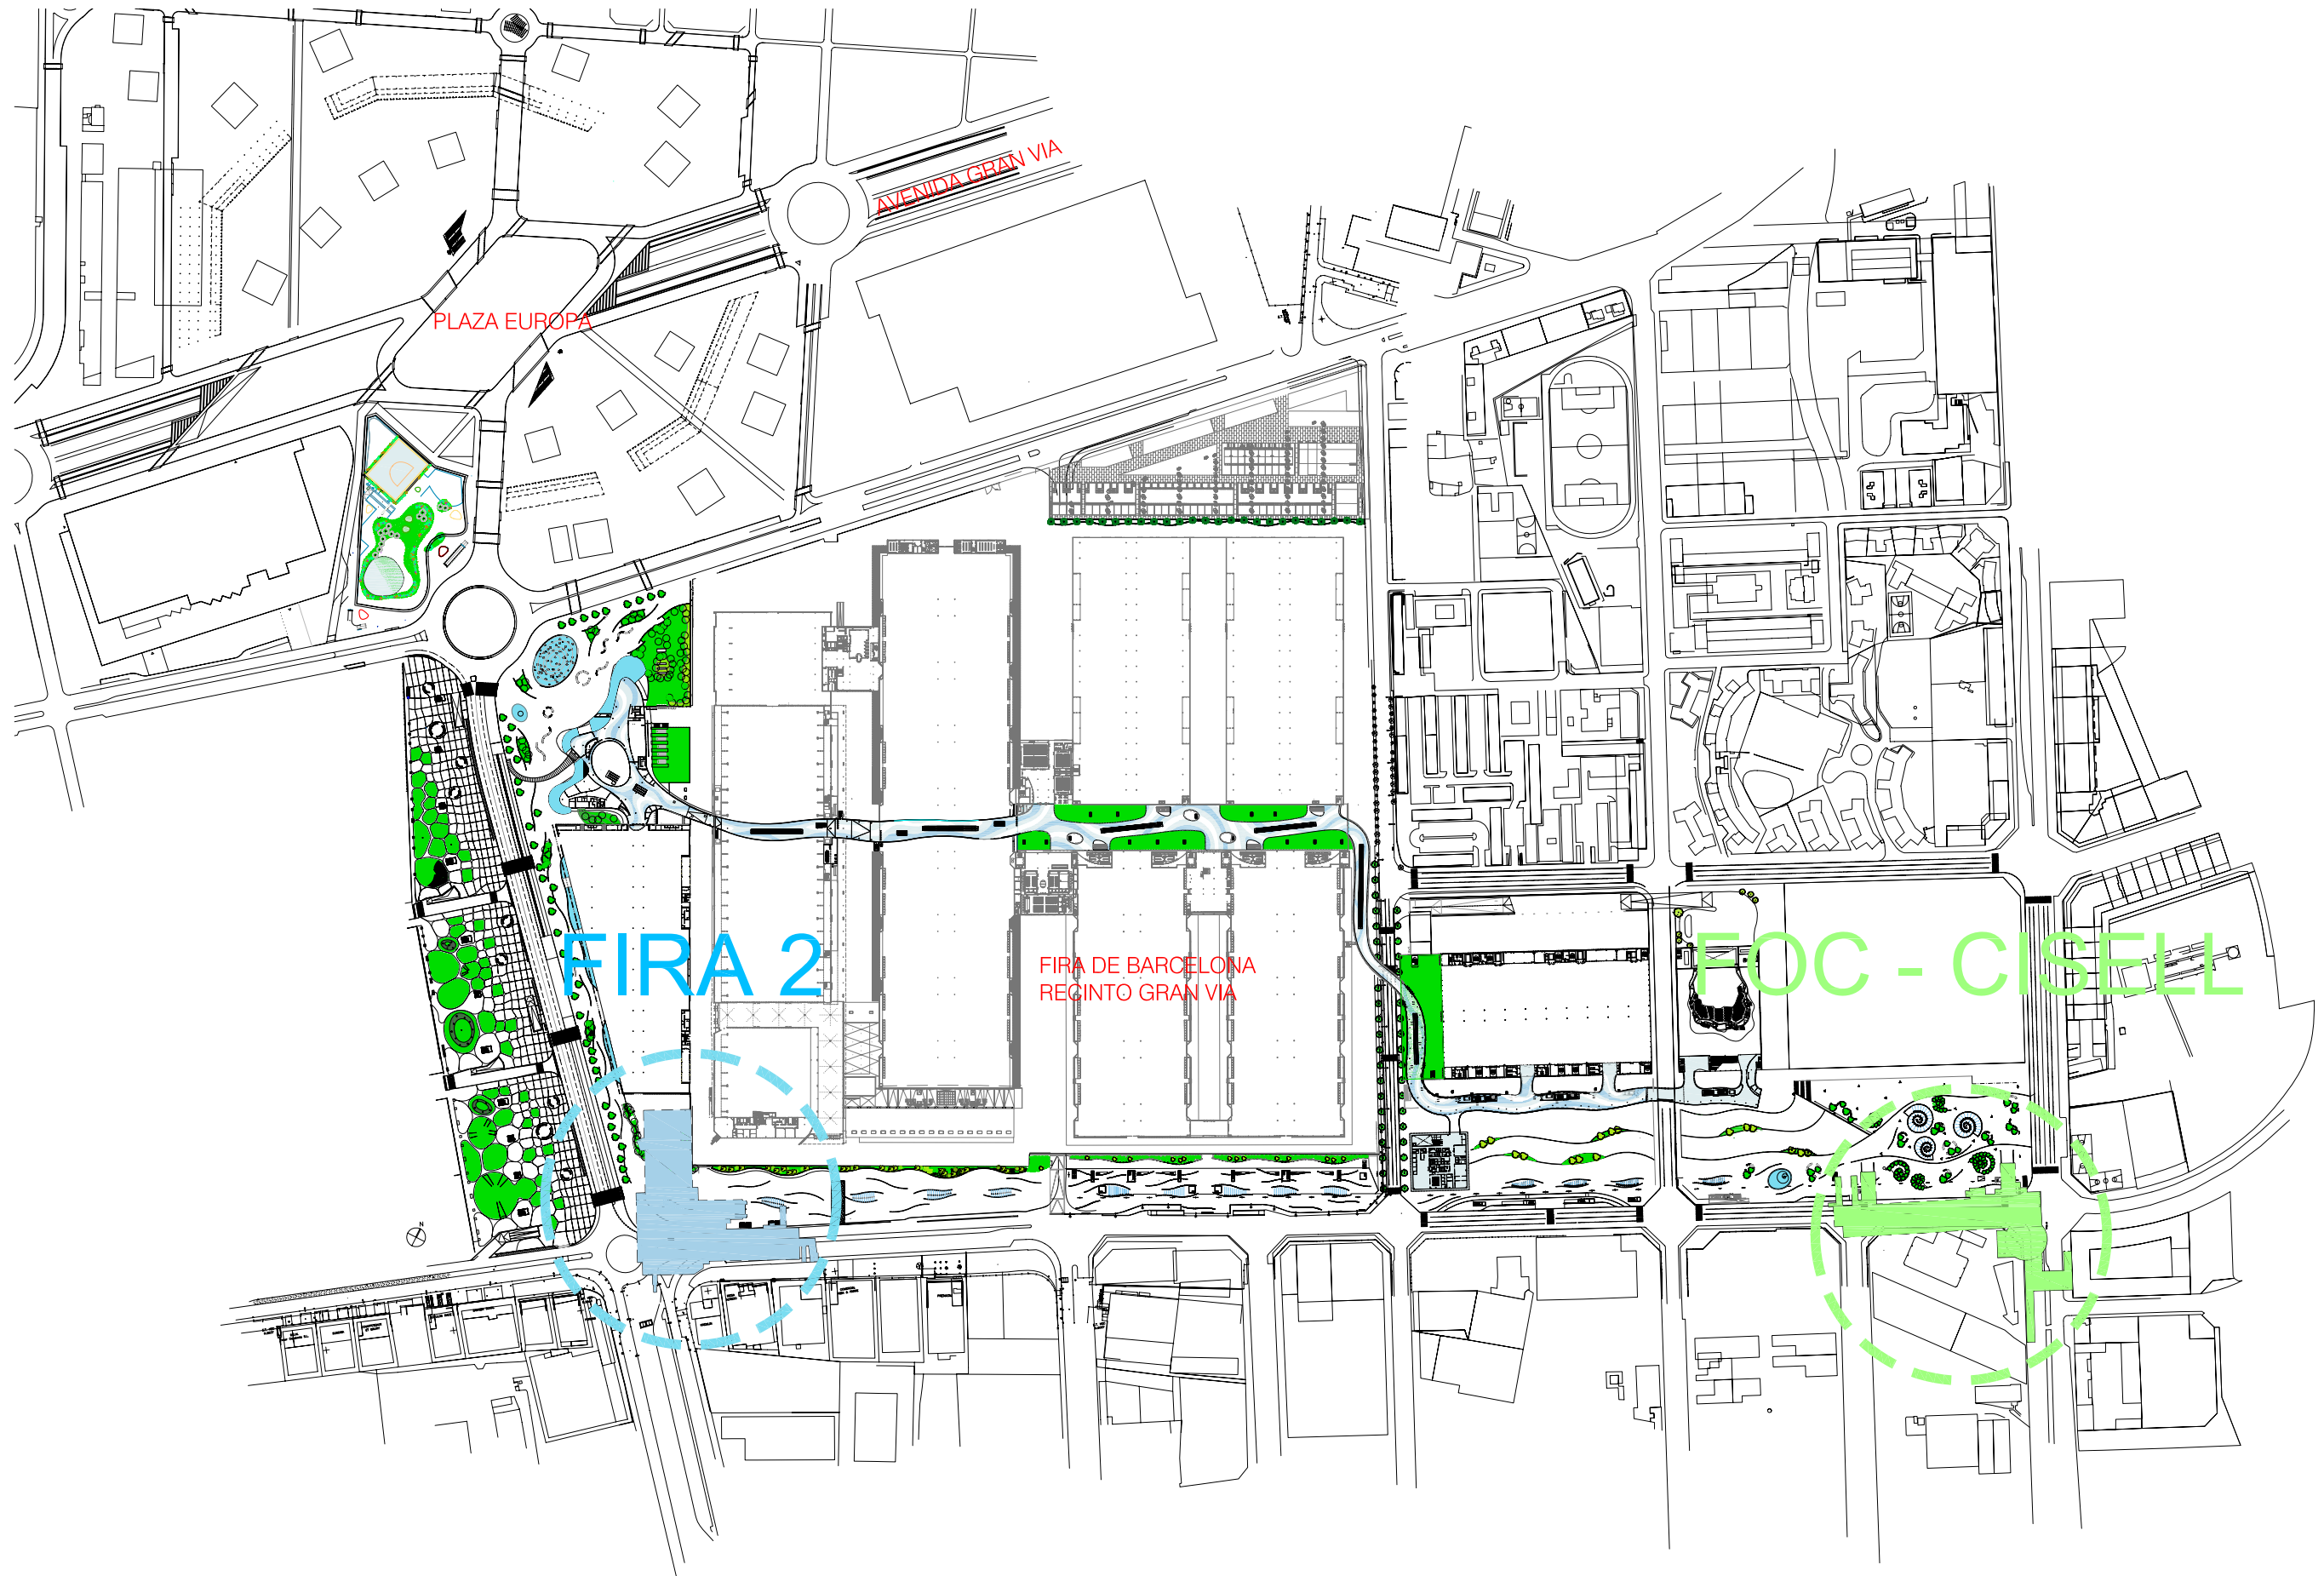

TOYO ITO & ASSOCIATES, ARCHITECTS

TOYO ITO ARQUITECTOS, ASOCIADOS EN ESPAÑA, S.L.

C/Dolors Aleu, 19-21 3r pls.  
08908 L'Hospitalet de Llobregat, Barcelona SPAIN  
Tel : 0034 93 289 6140 Fax : 0034 93 289 6142

THIS DRAWING, AS AN INSTRUMENT OF SERVICE, IS AND SHALL REMAIN, PROPERTY OF TOYO ITO & ASSOCIATES, ARCHITECTS. THIS DRAWING SHALL NOT BE REPRODUCED, PUBLISHED, USED ON OTHER PROJECTS, USED FOR ADDITIONS, OR USED IN COMPLETION OF THIS PROJECT BY OTHERS EXCEPT BY AGREEMENT IN WRITING.  
Copyright 2006 TOYO ITO & ASSOCIATES, ARCHITECTS

PROJECT:

DRAWING TITLE:

ESTACIÓN DE METRO FIRA 2  
PLANTA SITUACIÓN

A3 SCALE



E:1/5000

DATE

OCTUBRE\_2011

DRAWING NUMBER

L9\_PB\_A\_SIT1

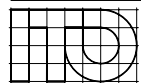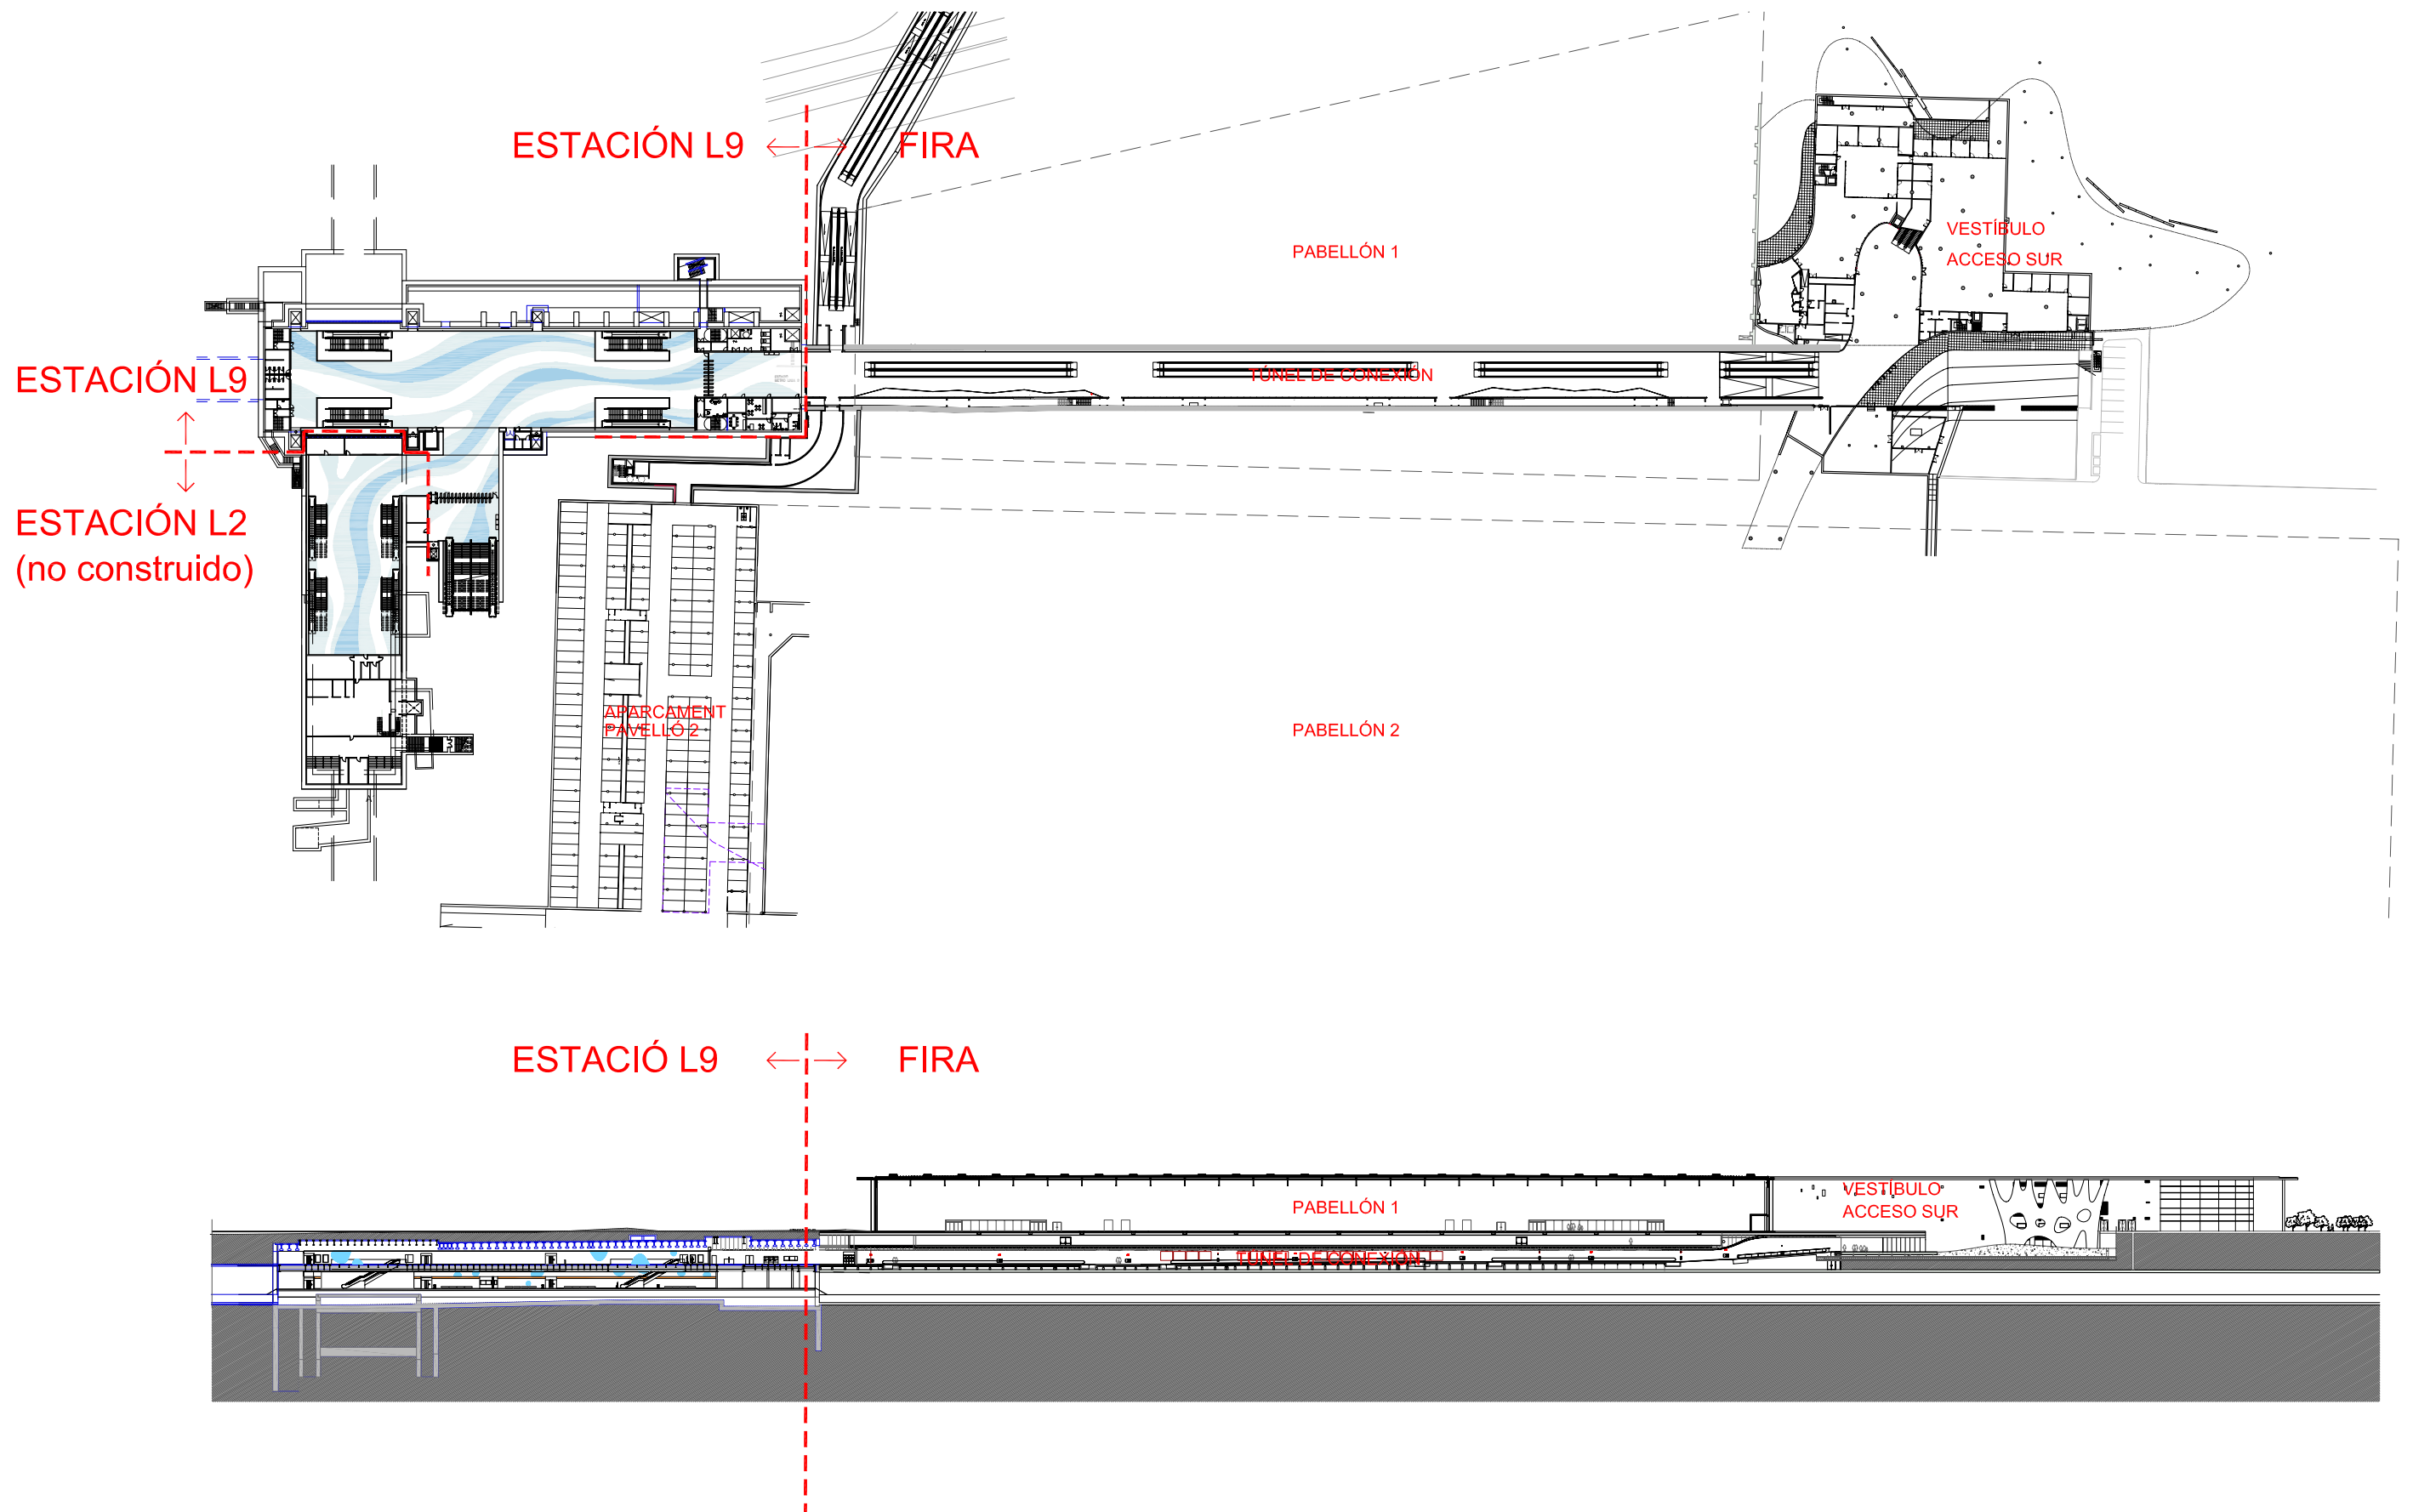

TOYO ITO & ASSOCIATES, ARCHITECTS

TOYO ITO ARQUITECTOS, ASOCIADOS EN ESPAÑA, S.L.

C/Dolors Aleu, 19-21 3r pls.  
08908 L'Hospitalet de Llobregat, Barcelona SPAIN  
Tel : 0034 93 289 6140 Fax : 0034 93 289 6142

THIS DRAWING, AS AN INSTRUMENT OF SERVICE, IS AND SHALL REMAIN  
PROPERTY OF TOYO ITO & ASSOCIATES, ARCHITECTS. THIS DRAWING  
SHALL NOT BE REPRODUCED, PUBLISHED, USED ON OTHER PROJECTS,  
USED FOR ADDITIONS, OR USED IN COMPLETION OF THIS PROJECT BY  
OTHERS EXCEPT BY AGREEMENT IN WRITING.  
Copyright: 2006 TOYO ITO & ASSOCIATES, ARCHITECTS

PROJECT:

DRAWING TITLE:

ESTACIÓN DE METRO FIRA 2  
PLANO DE CONJUNTO CON PAB. 1

A3 SCALE

E:1/1500


DATE

OCTUBRE\_2011

DRAWING NUMBER

ML9\_A\_SIT\_2



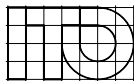

TOYO ITO & ASSOCIATES, ARCHITECTS

TOYO ITO ARQUITECTOS, ASOCIADOS EN ESPAÑA, S.L.

C/Dolors Aleu, 19-21 3r pls.  
08908 L'Hospitalet de Llobregat, Barcelona SPAIN  
Tel : 0034 93 289 6140 Fax : 0034 93 289 6142

THIS DRAWING, AS AN INSTRUMENT OF SERVICE, IS AND SHALL REMAIN  
PROPERTY OF TOYO ITO & ASSOCIATES, ARCHITECTS. THIS DRAWING  
SHALL NOT BE REPRODUCED, PUBLISHED, USED ON OTHER PROJECTS,  
USED FOR ADDITIONS, OR USED IN COMPLETION OF THIS PROJECT BY  
OTHERS EXCEPT BY AGREEMENT IN WRITING.  
Copyright © 2008 TOYO ITO & ASSOCIATES, ARCHITECTS

PROJECT:

ESTACIÓN DE METRO FIRA 2  
PLANTA EMPLAZAMIENTO

DRAWING TITLE:

A3 SCALE

E:1/500



DATE

OCTUBRE\_2011

DRAWING NUMBER

L9\_PB\_A\_EMP



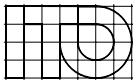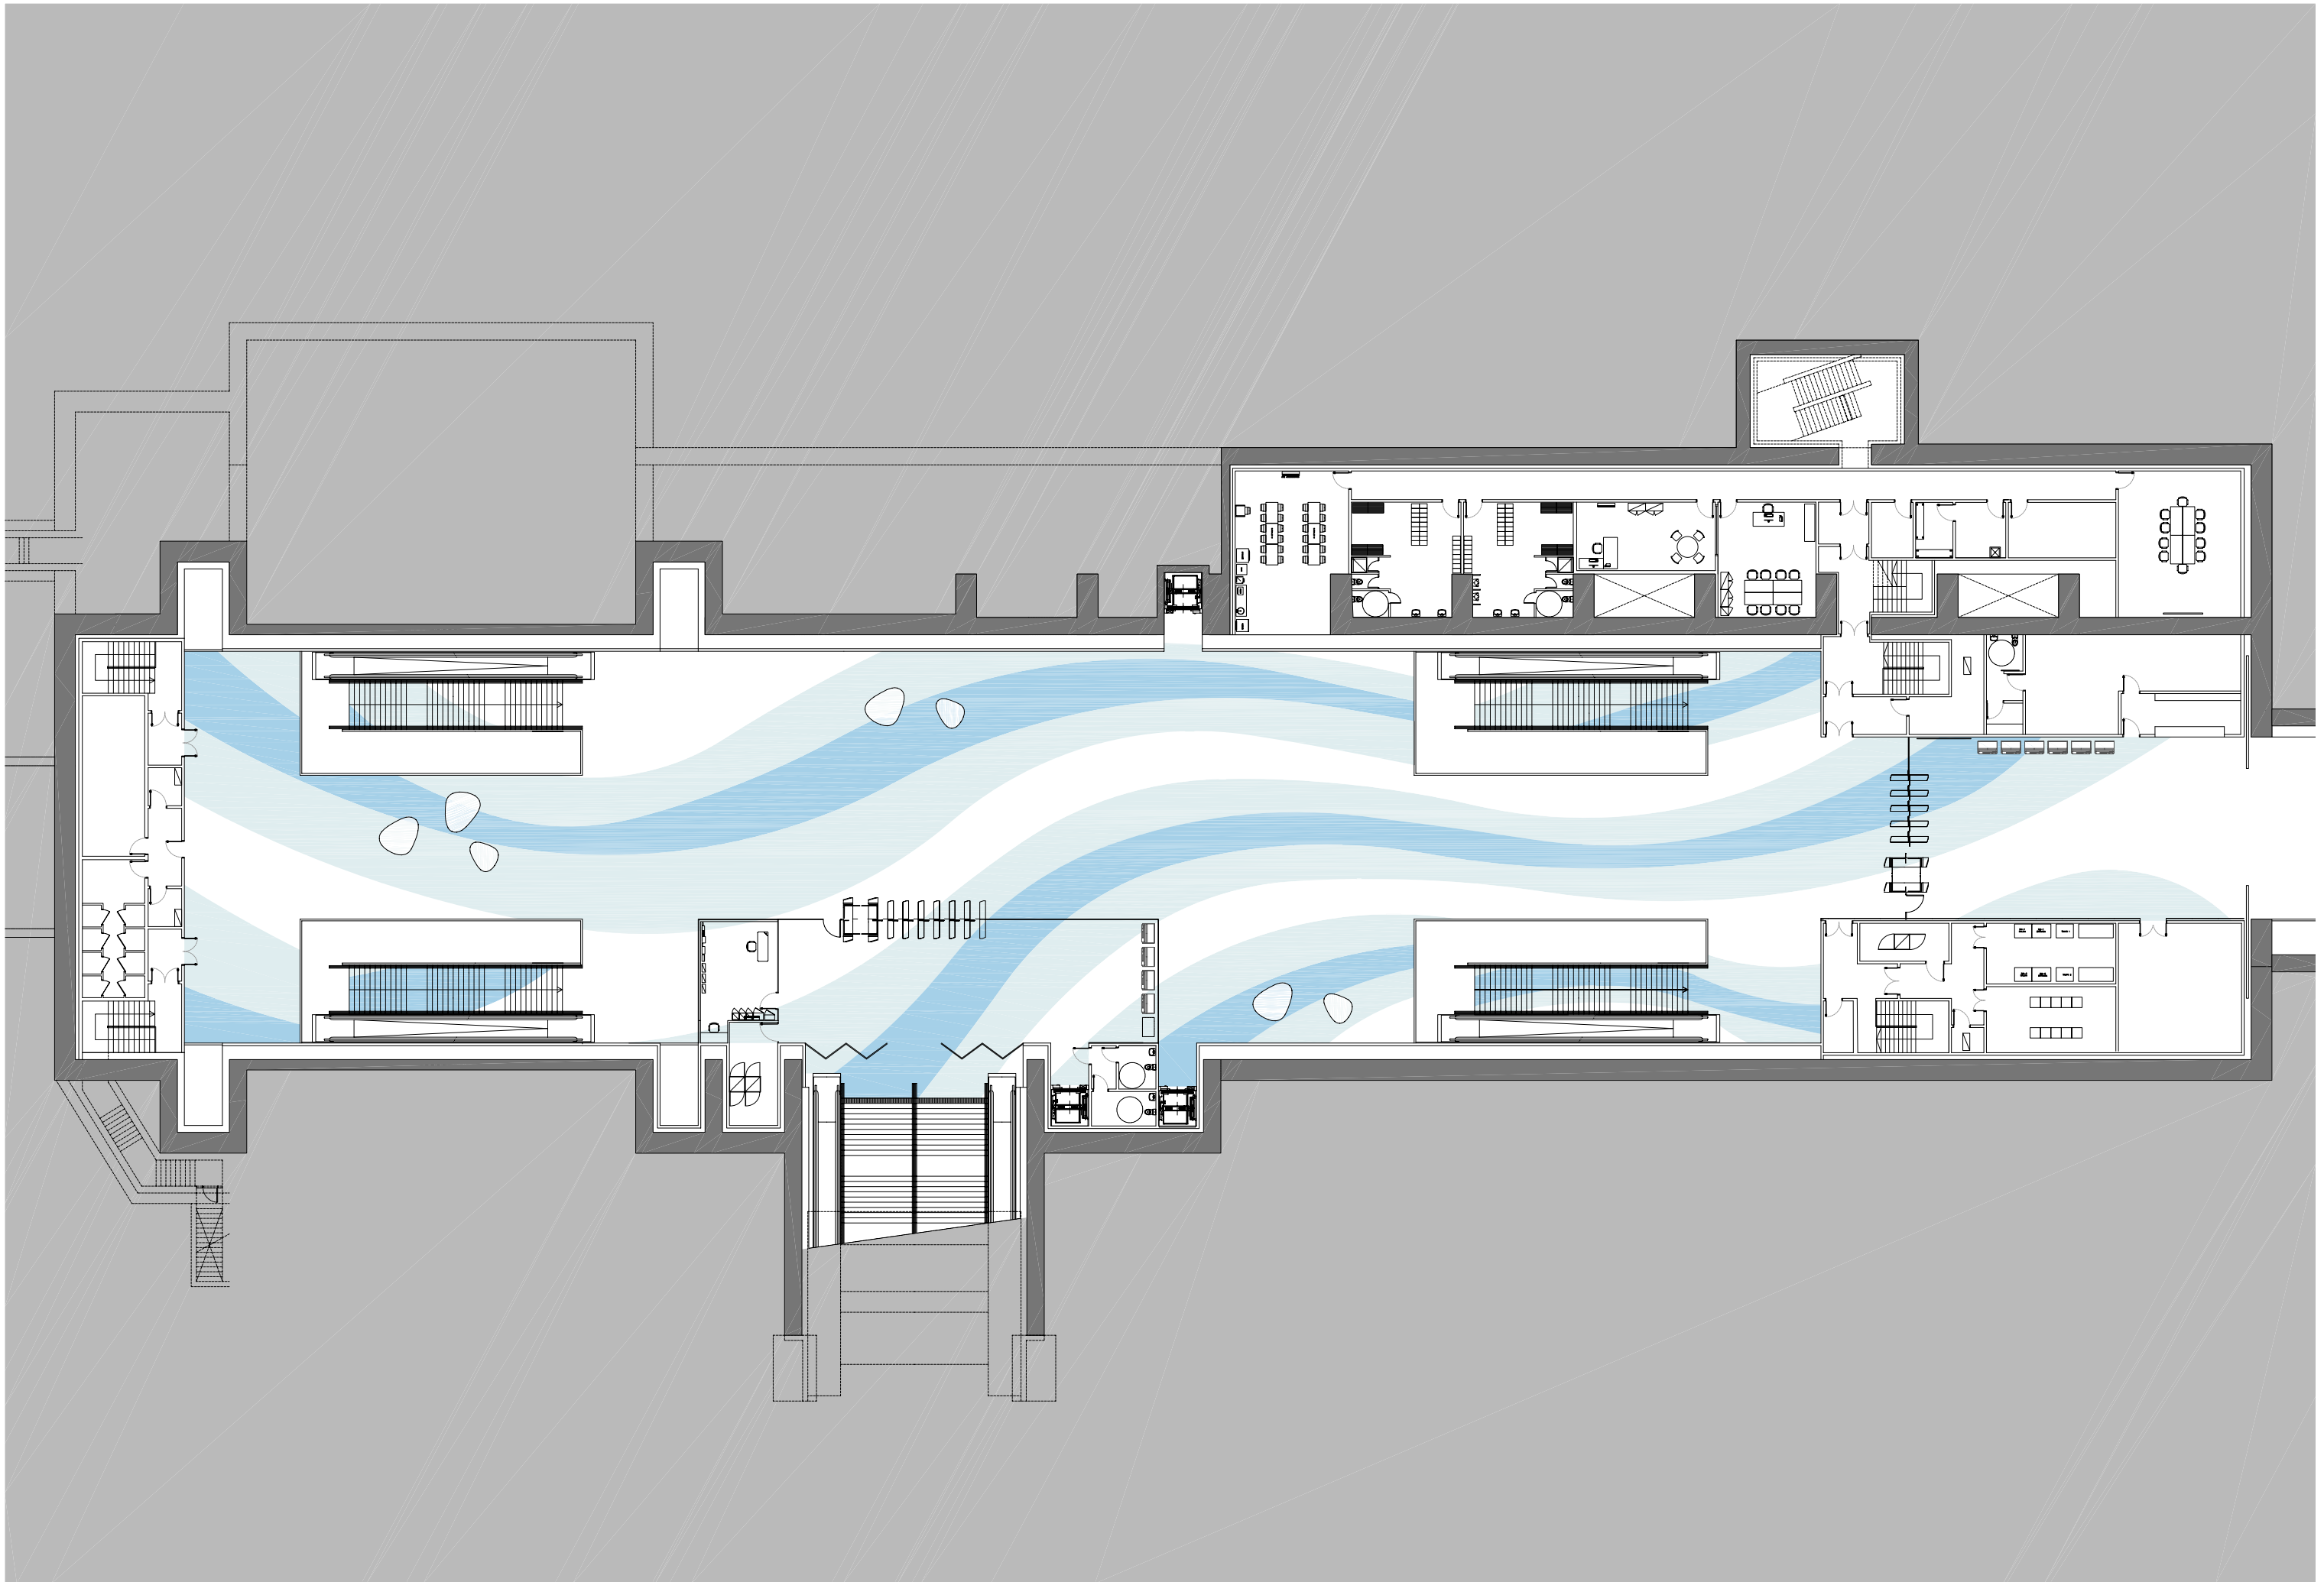

TOYO ITO & ASSOCIATES, ARCHITECTS

TOYO ITO ARQUITECTOS, ASOCIADOS EN ESPAÑA, S.L.

C/Dolors Aleu, 19-21 3r pis.  
08908 L'Hospitalet de Llobregat, Barcelona SPAIN  
Tel : 0034 93 289 6140 Fax : 0034 93 289 6142

THIS DRAWING IS AN INSTRUMENT OF SERVICE, IT AND SHALL REMAIN THE PROPERTY OF TOYO ITO & ASSOCIATES, ARCHITECTS. THIS DRAWING SHALL NOT BE REPRODUCED, PUBLISHED, USED ON OTHER PROJECTS, USED FOR ADDITIONS, OR USED IN COMPLETION OF THIS PROJECT BY OTHERS EXCEPT BY AGREEMENT IN WRITING.  
Copyright: 2006 TOYO ITO & ASSOCIATES, ARCHITECTS

PROJECT:

DRAWING TITLE:

ESTACIÓN DE METRO FIRA 2  
PLANTA VESTÍBULO

A3 SCALE



E:1/5000

DATE

OCTUBRE\_2011

DRAWING NUMBER

L9\_PB\_A\_VEST

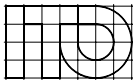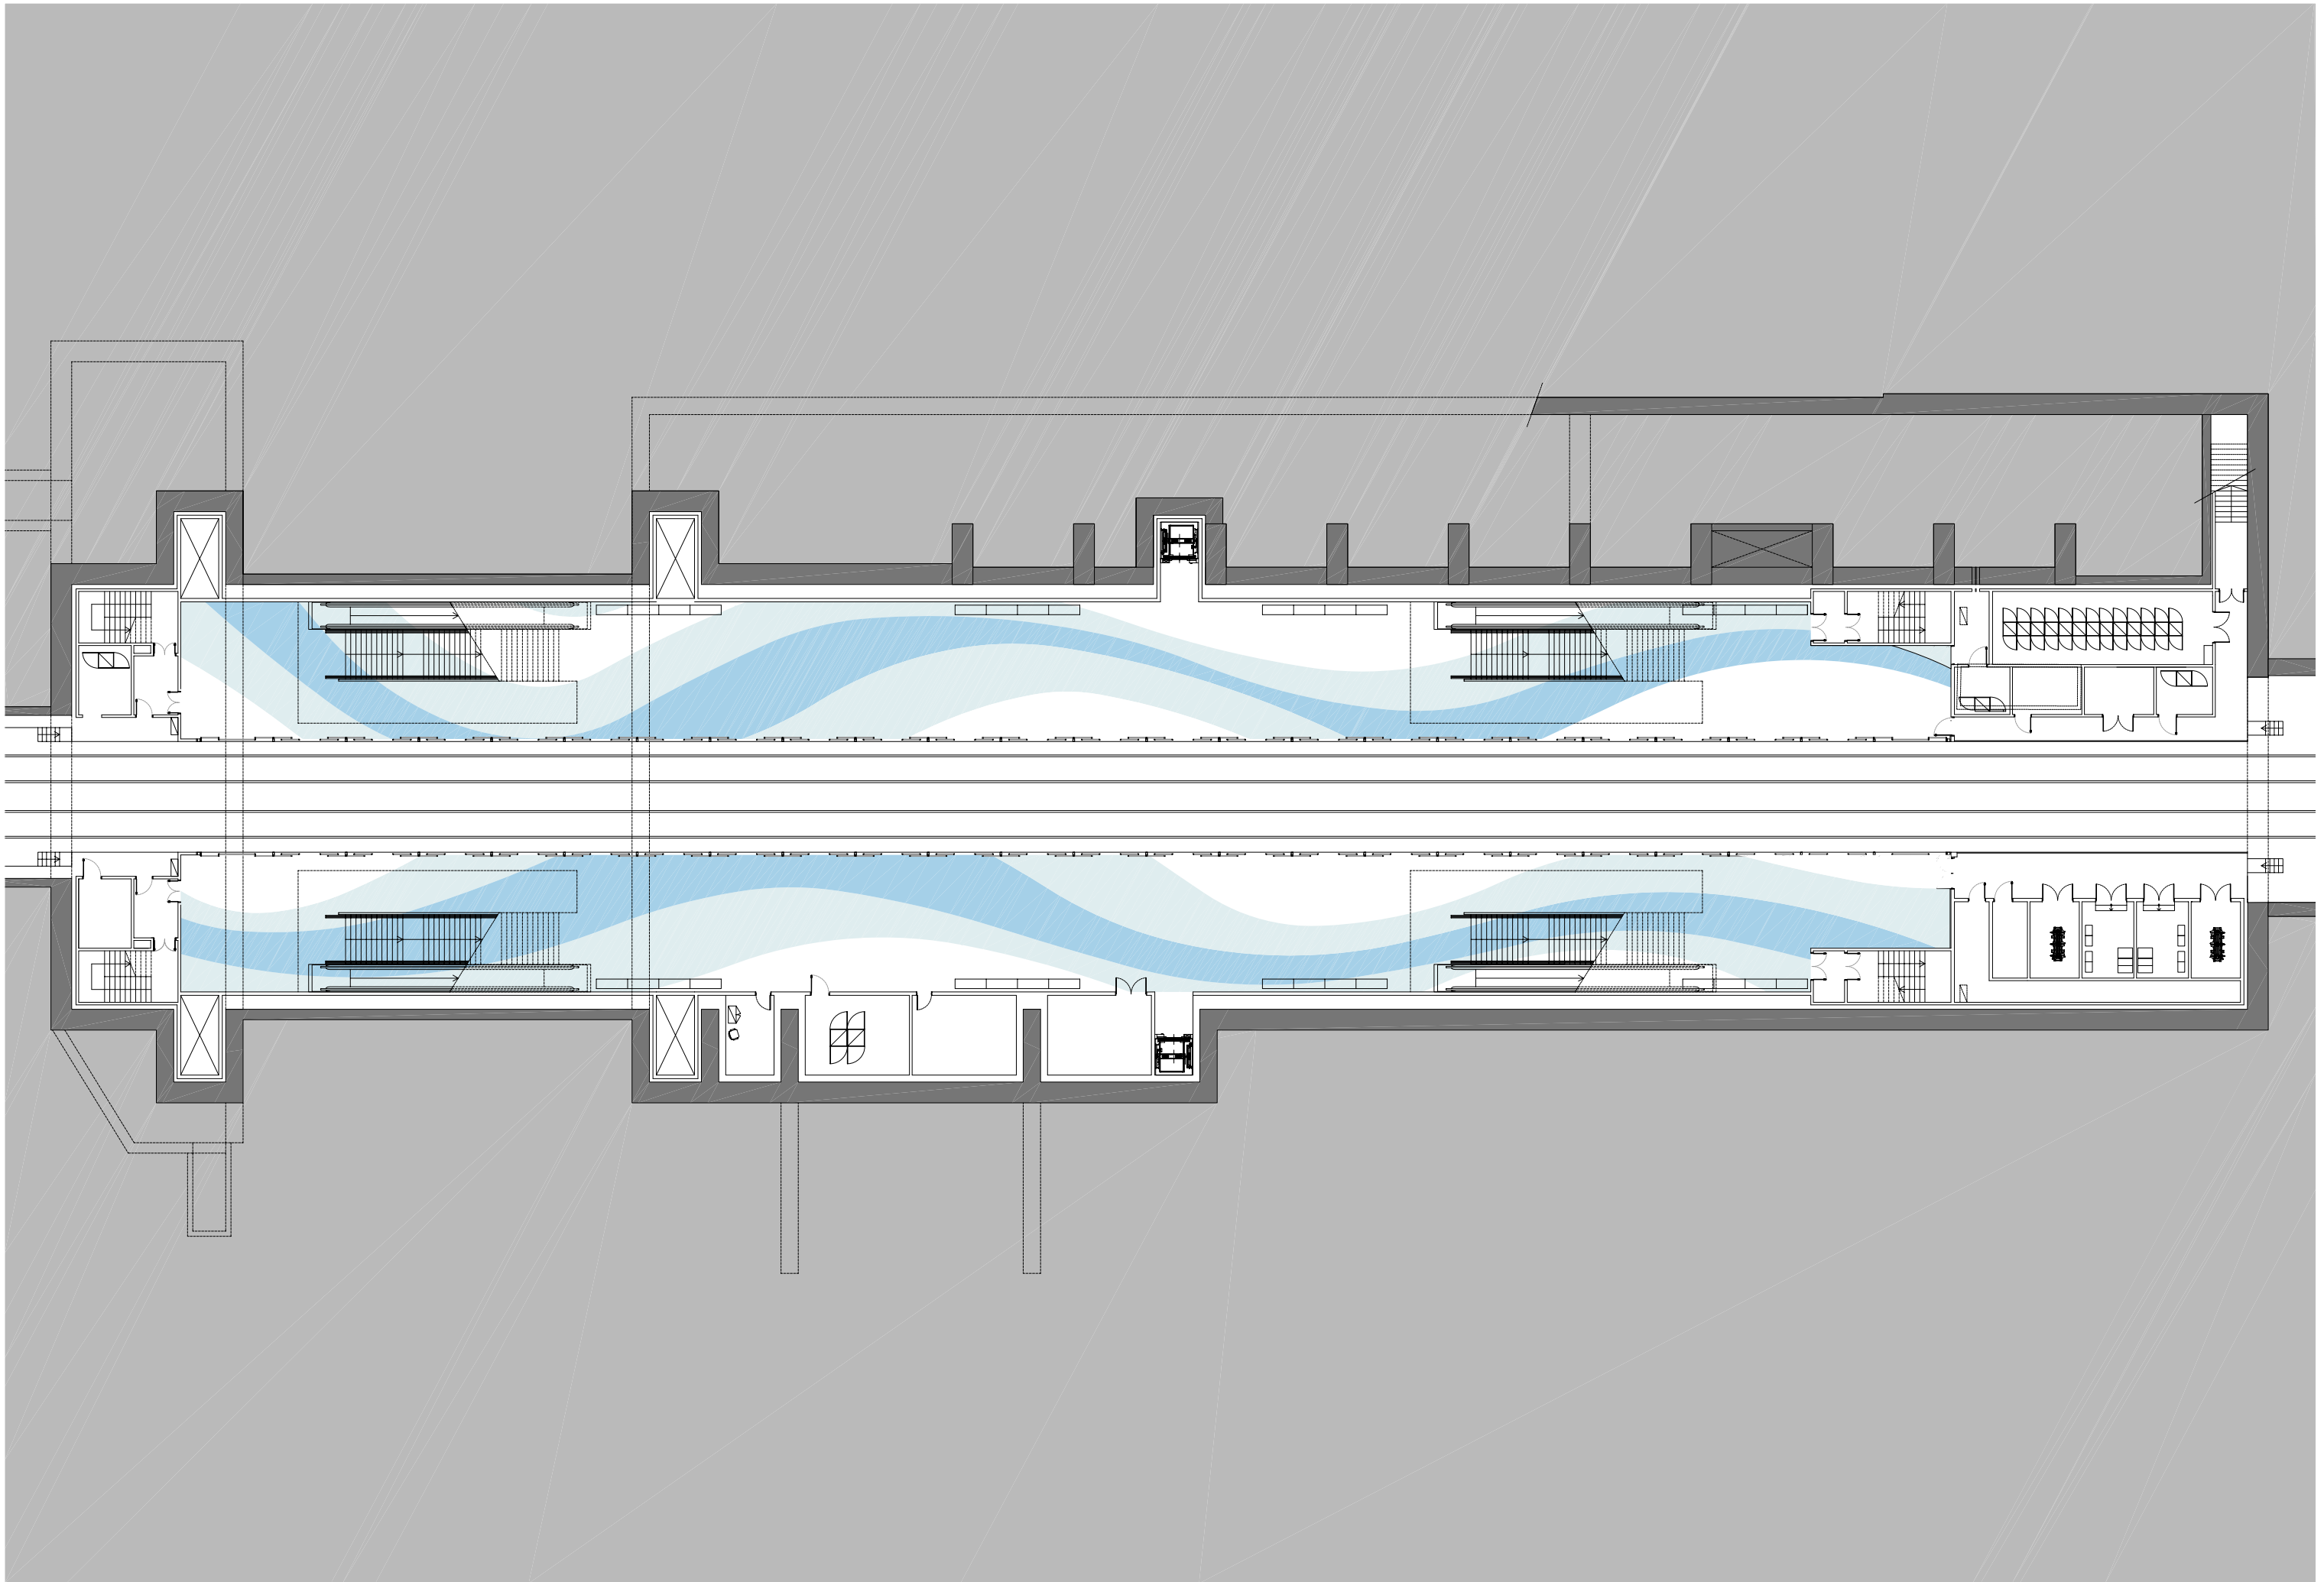

TOYO ITO & ASSOCIATES, ARCHITECTS

TOYO ITO ARQUITECTOS, ASOCIADOS EN ESPAÑA, S.L.

C/Dolors Aleu, 19-21 3r pis.  
08908 L'Hospitalet de Llobregat, Barcelona SPAIN  
Tel : 0034 93 289 6140 Fax : 0034 93 289 6142

THIS DRAWING AS AN INSTRUMENT OF SERVICE, IS AND SHALL REMAIN,  
PROPERTY OF TOYO ITO & ASSOCIATES, ARCHITECTS. THIS DRAWING  
SHALL NOT BE REPRODUCED, PUBLISHED, USED ON OTHER PROJECTS,  
USED FOR ADVERTISEMENTS, OR USED IN COMPLETION OF THIS PROJECT BY  
OTHERS EXCEPT BY AGREEMENT IN WRITING.  
Copyright: 2006 TOYO ITO & ASSOCIATES, ARCHITECTS

PROJECT:

DRAWING TITLE:

ESTACIÓN DE METRO FIRA 2  
PLANTA ANDENES

A3 SCALE


E:1/3000

DATE


OCTUBRE\_2011

DRAWING NUMBER



L9\_PB\_A\_AND

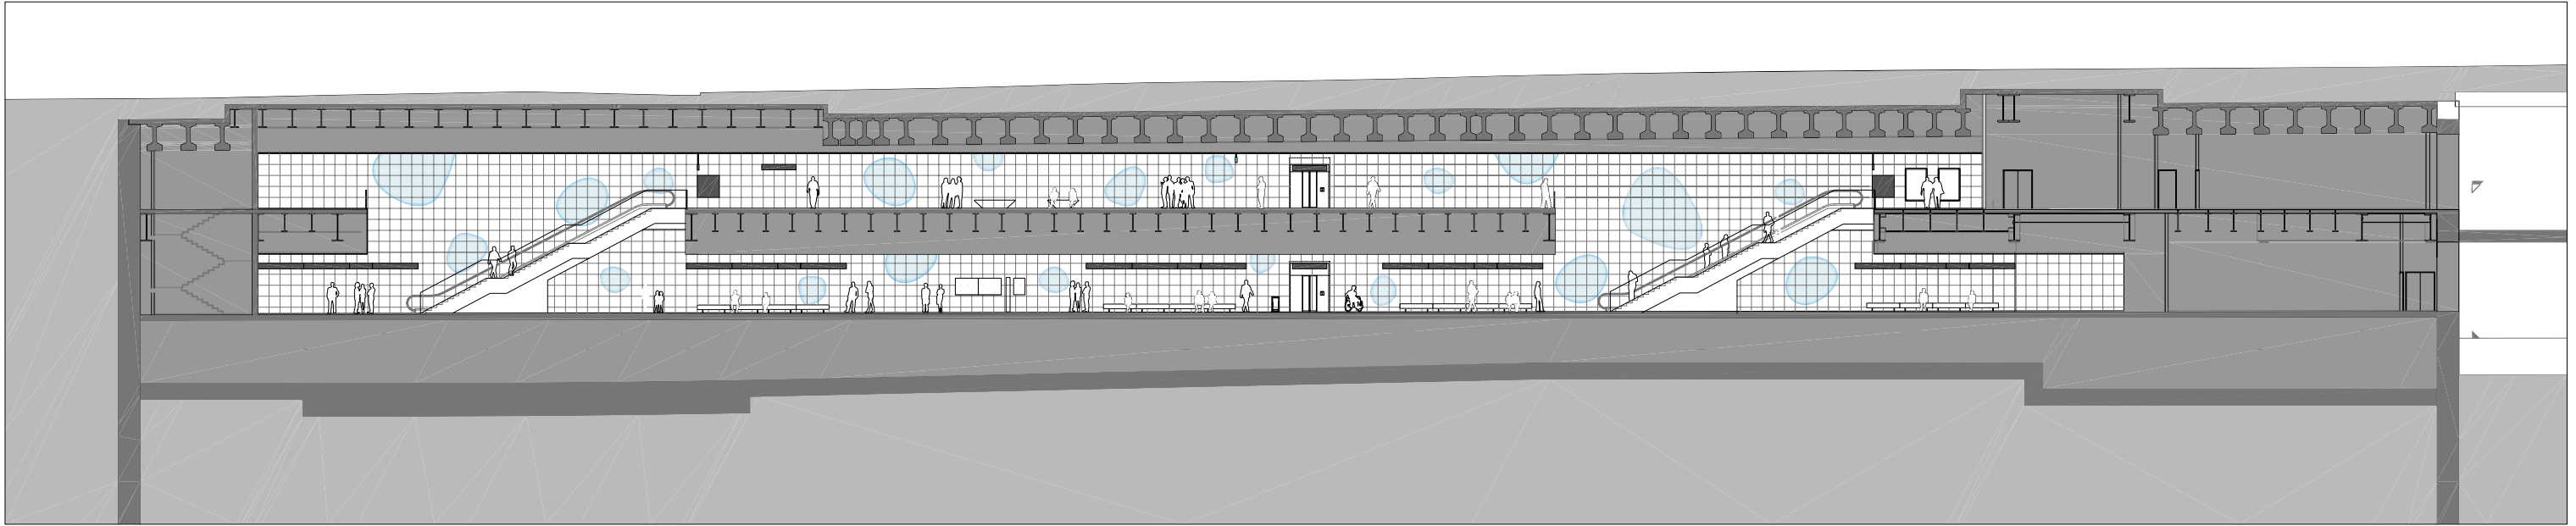

SECCIÓN A-A'

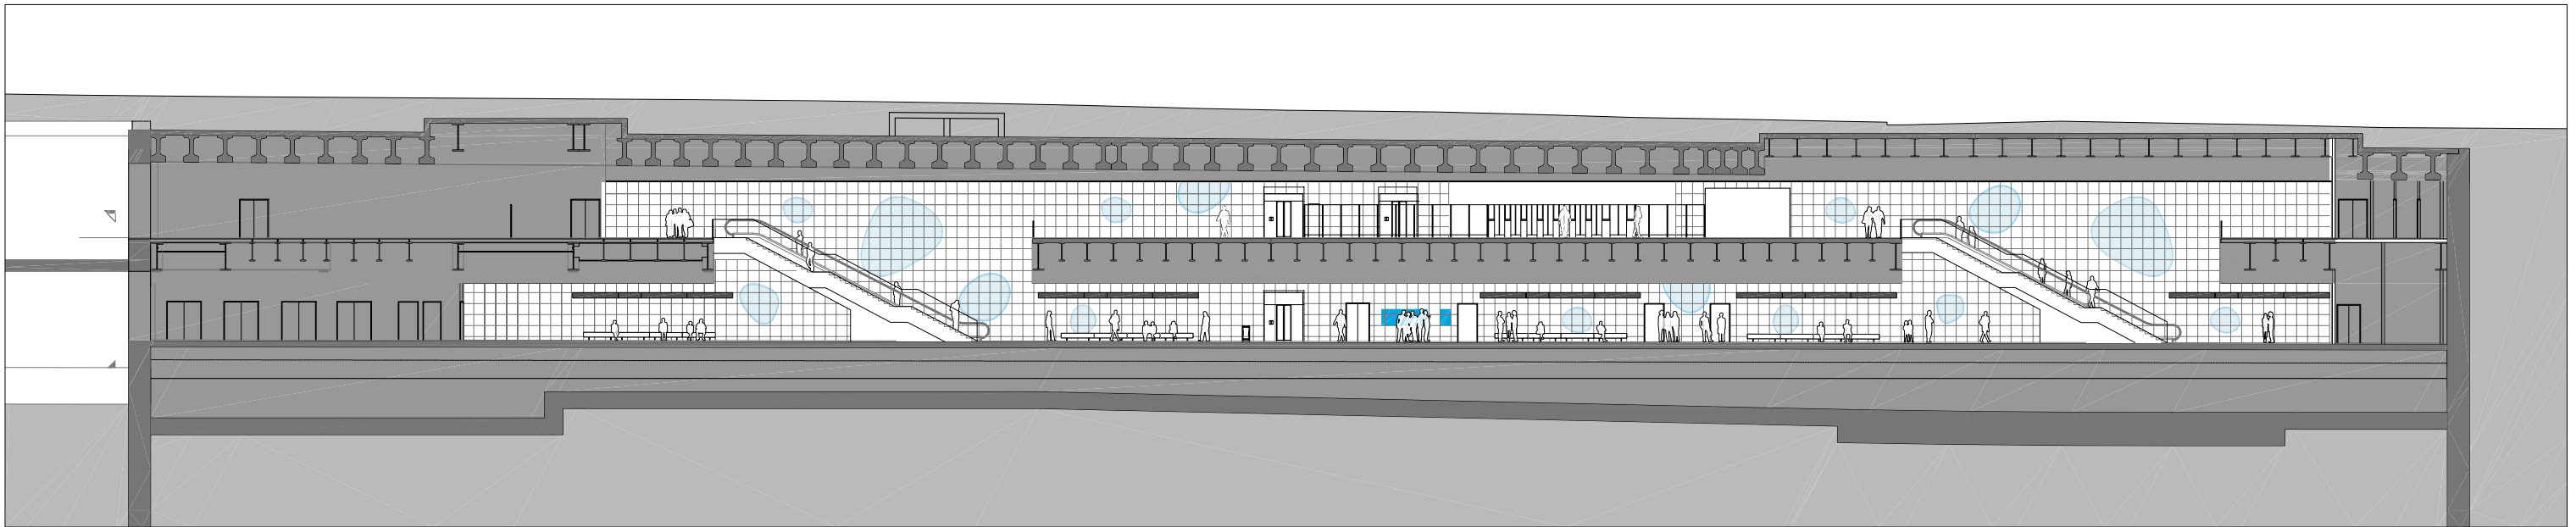

SECCIÓN B-B'

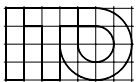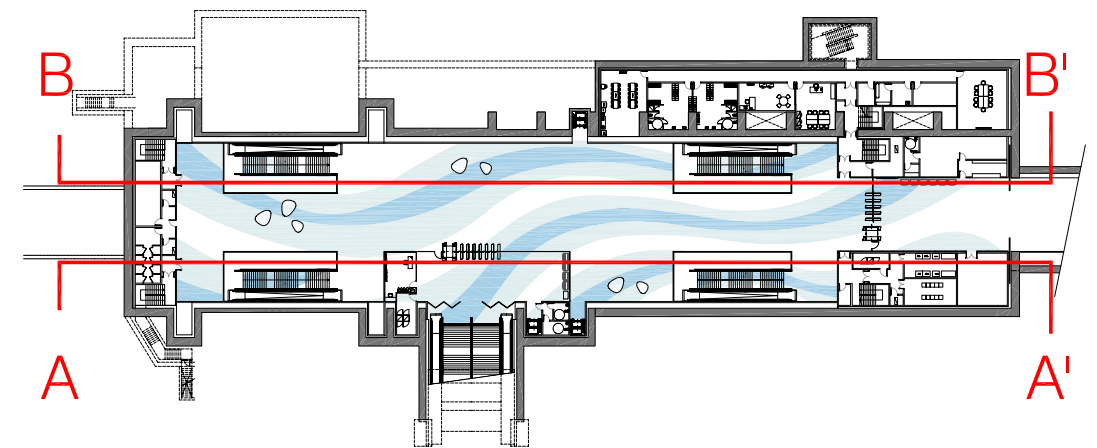

TOYO ITO & ASSOCIATES, ARCHITECTS

TOYO ITO ARQUITECTOS, ASOCIADOS EN ESPAÑA, S.L.

C/Dolors Aleu, 19-21 3r pis.  
08908 L'Hospitalet de Llobregat, Barcelona SPAIN  
Tel : 0034 93 289 6140 Fax : 0034 93 289 6142

THIS DRAWING IS AN INSTRUMENT OF SERVICE, IT AND SHALL REMAIN THE PROPERTY OF TOYO ITO & ASSOCIATES, ARCHITECTS. THIS DRAWING SHALL NOT BE REPRODUCED, PUBLISHED, USED ON OTHER PROJECTS, USED FOR ADDITIONS, OR USED IN COMPLETION OF THIS PROJECT BY OTHERS EXCEPT BY AGREEMENT IN WRITING.  
Copyright: 2006 TOYO ITO & ASSOCIATES, ARCHITECTS

PROJECT:

DRAWING TITLE:

ESTACIÓN DE METRO FIRA 2  
SECCIONES LONGITUDINALES

A3 SCALE

E:1/5000



DATE

OCTUBRE\_2011

DRAWING NUMBER

L9\_PB\_A\_SEC2



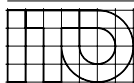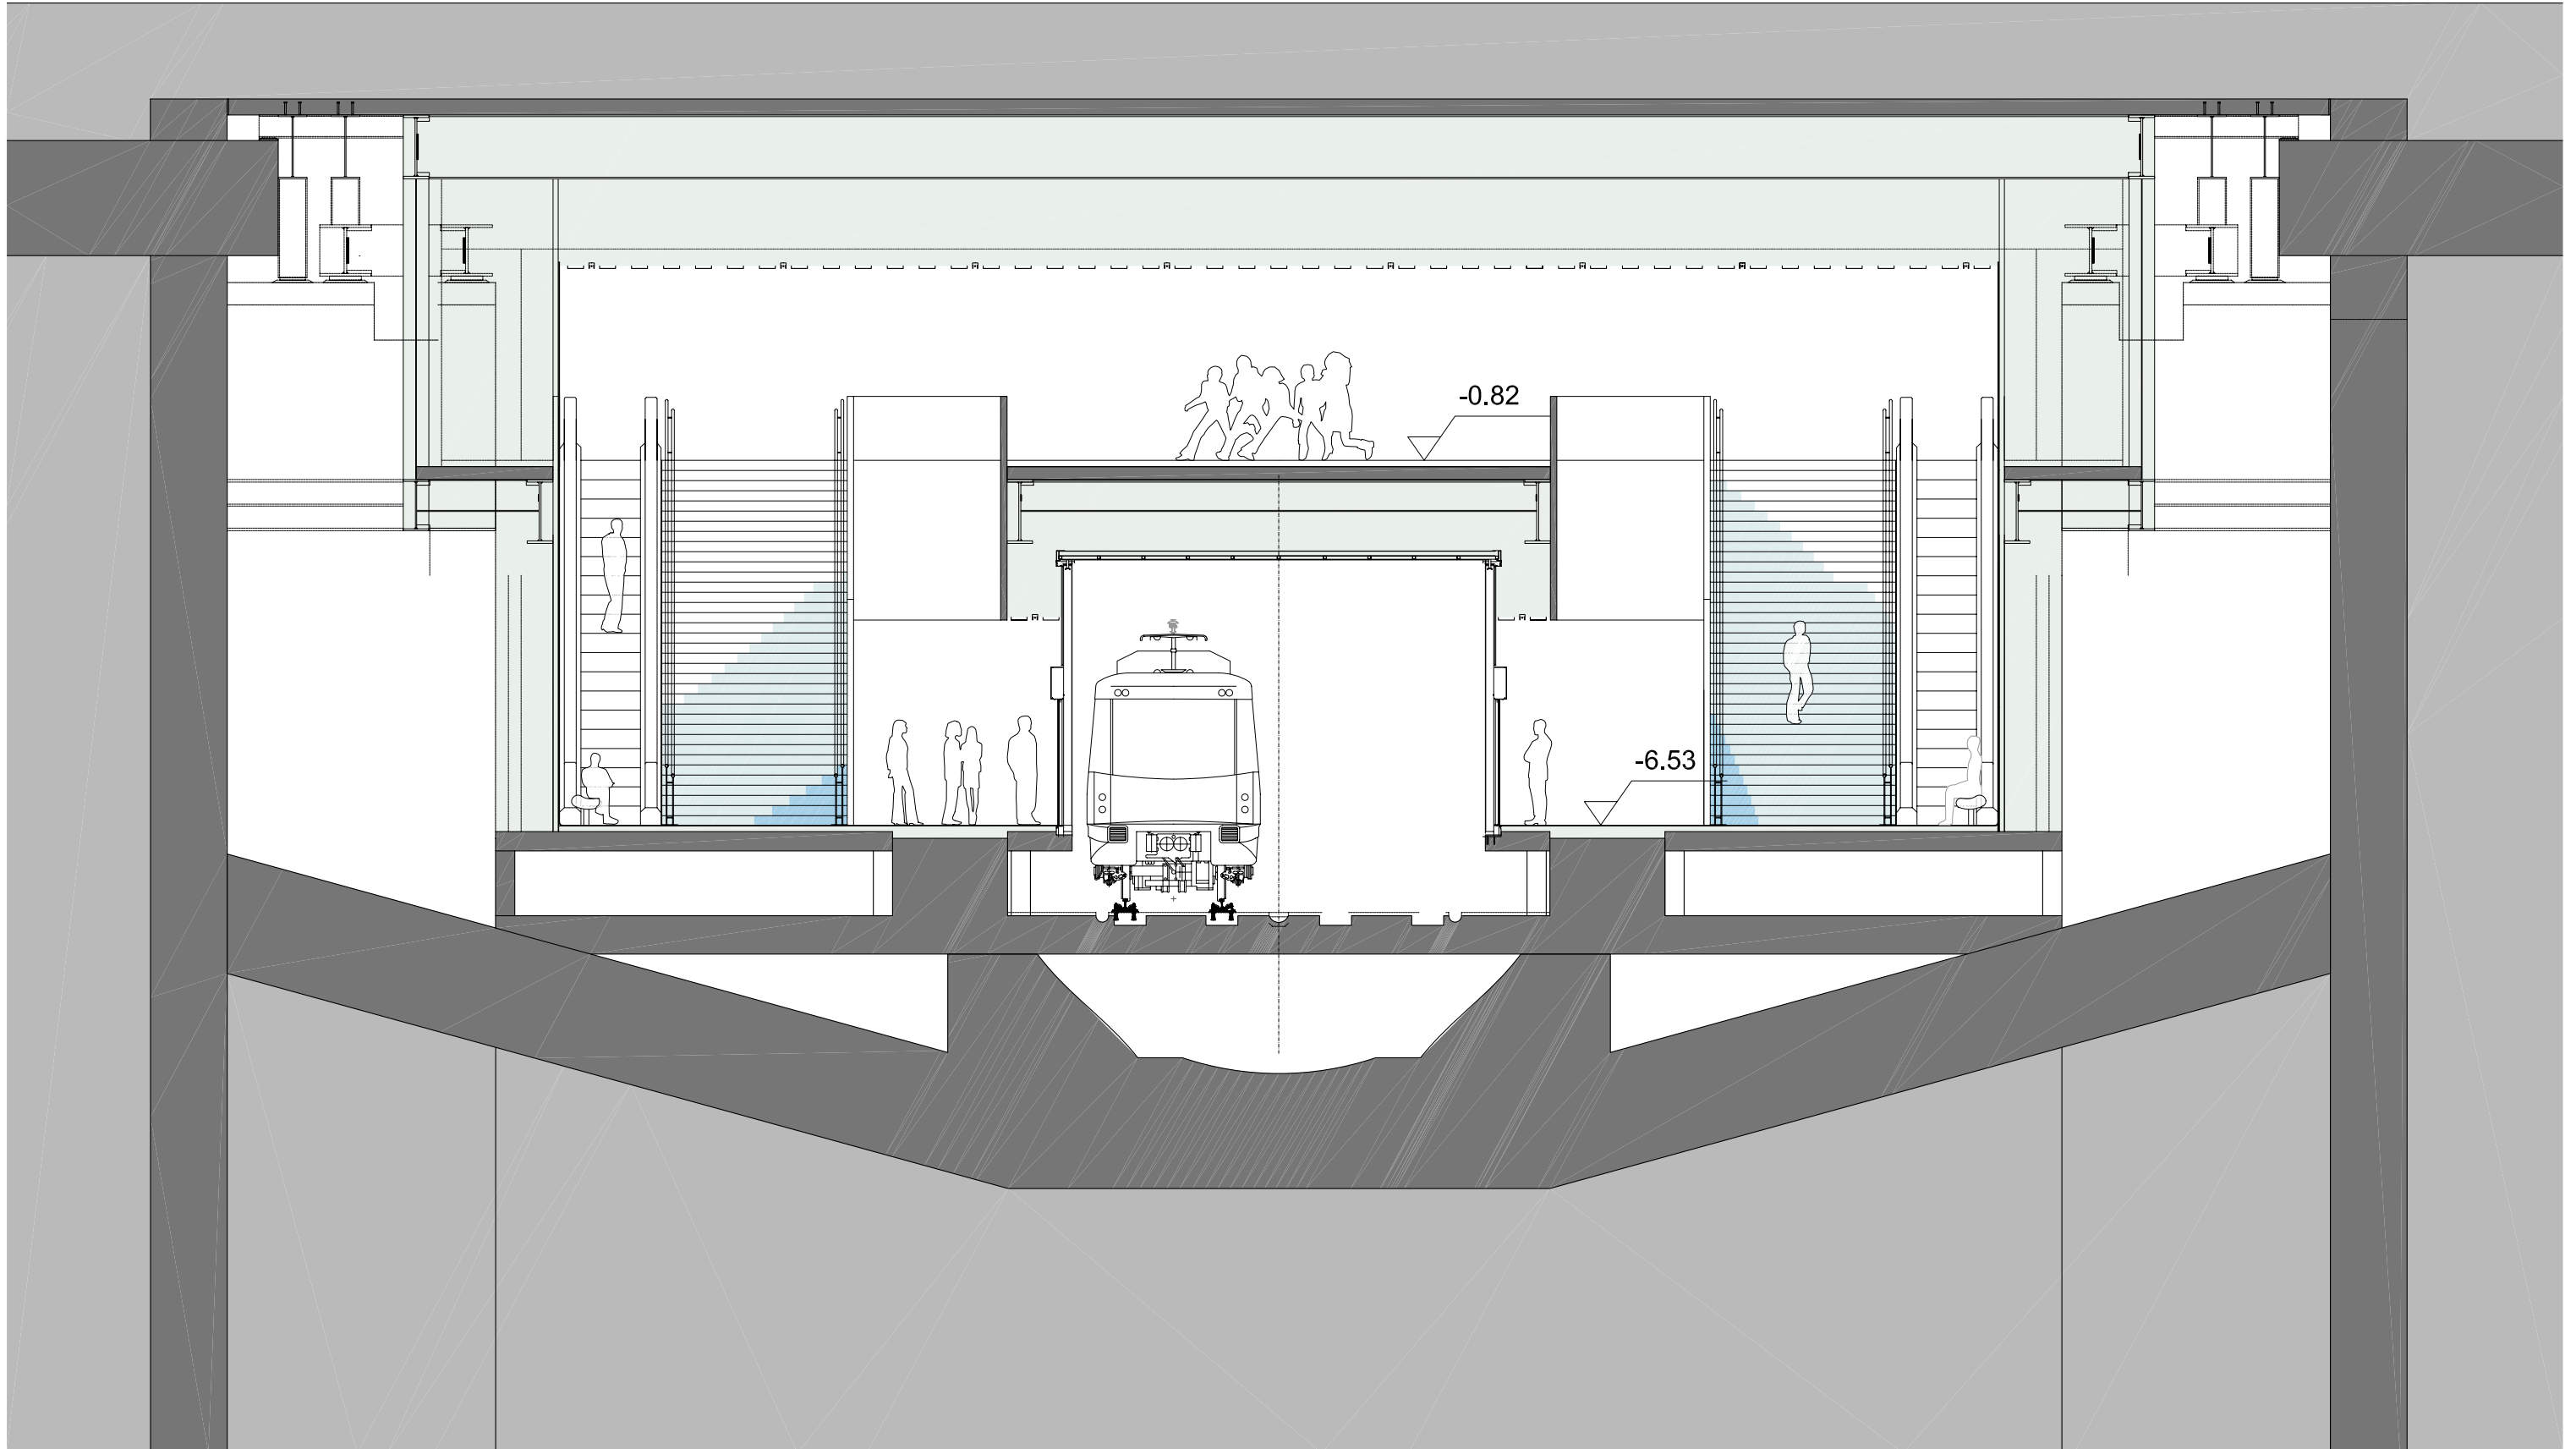

TOYO ITO & ASSOCIATES, ARCHITECTS

TOYO ITO ARQUITECTOS, ASOCIADOS EN ESPANYA, S.L.

C/Dolors Aleu, 19-21 3r pis.  
08908 L'Hospitalet de Llobregat, Barcelona SPAIN  
Tel : 0034 93 289 6140 Fax : 0034 93 289 6142

THIS DRAWING, AS AN INSTRUMENT OF SERVICE, IS AND SHALL REMAIN  
PROPERTY OF TOYO ITO & ASSOCIATES, ARCHITECTS. THE DRAWING  
SHALL NOT BE REPRODUCED, PUBLISHED, USED ON OTHER PROJECTS,  
USED FOR ADDITIONS, OR USED IN COMPLETION OF THIS PROJECT BY  
OTHERS EXCEPT BY AGREEMENT IN WRITING.  
Copyright 2008 TOYO ITO & ASSOCIATES, ARCHITECTS

PROJECT:

DRAWING TITLE:

ESTACIÓN DE METRO FIRA 2  
SECCIÓN TRANSVERSAL TIPO

A3 SCALE

E:1/100

DATE

OCTUBRE\_2011

DRAWING NUMBER

L9\_PB\_A\_SEC